


March/September 21 @ 09:18 am 01
dA5.1

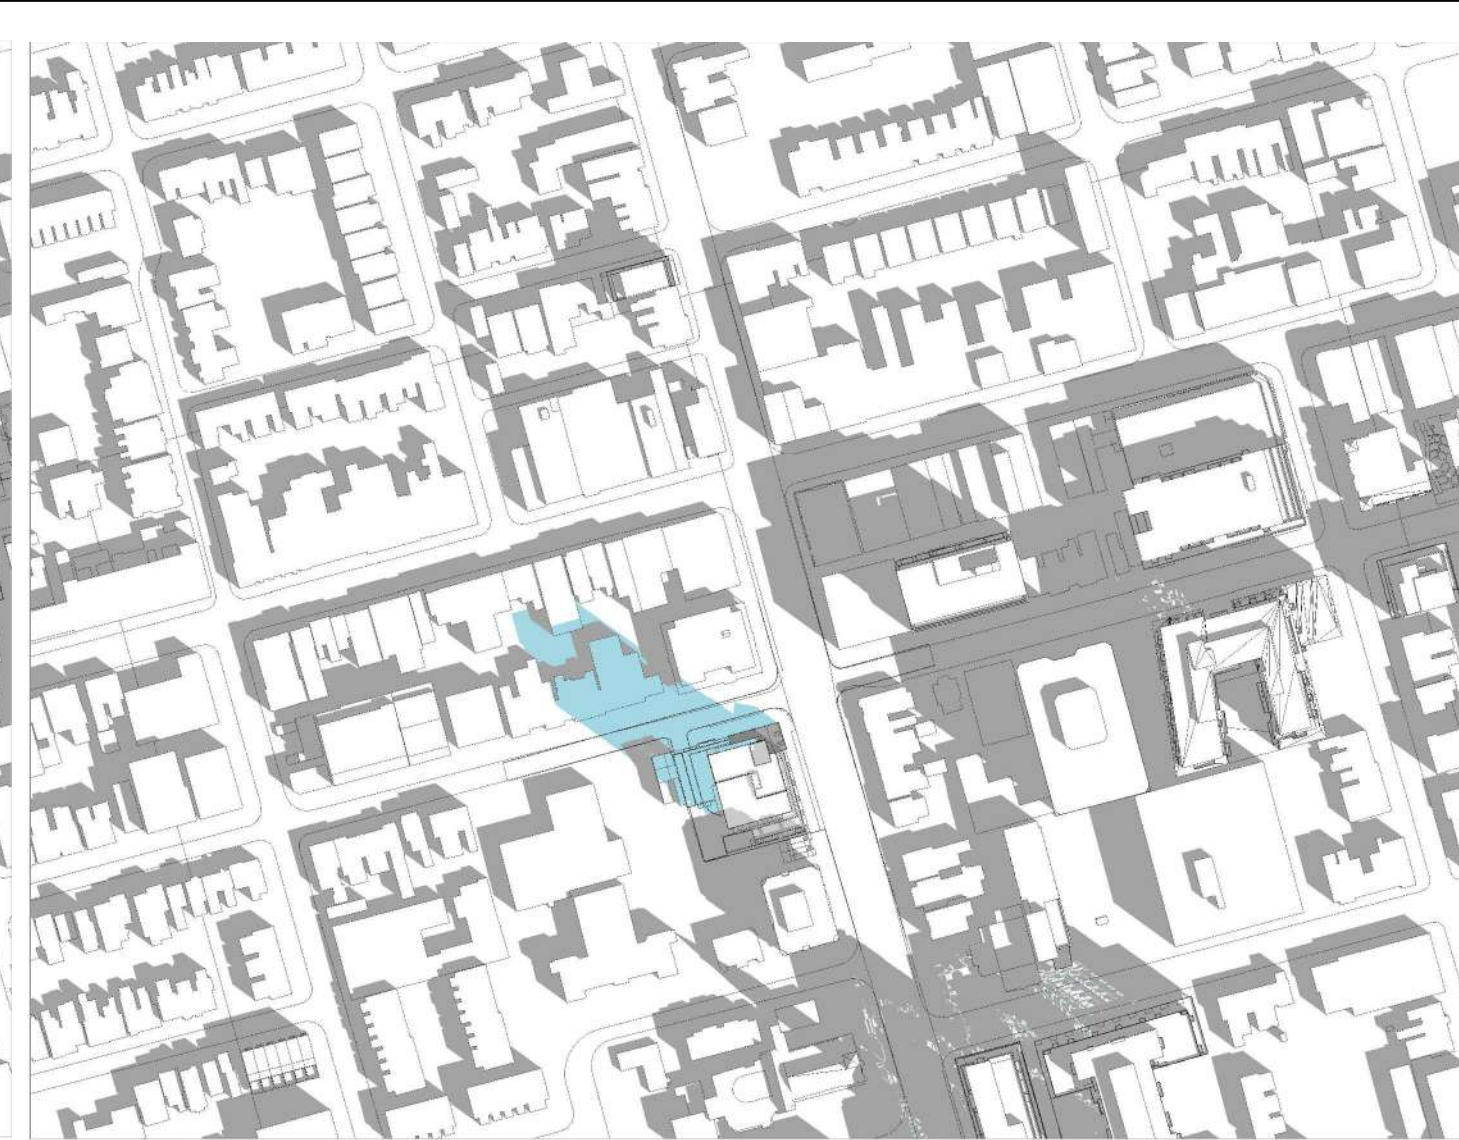

March/September 21 @ 10:18 am 02
dA5.1



March/September 21 @ 11:18 am 03
dA5.1



March/September 21 @ 12:18 pm 04
dA5.1




March/September 21 @ 13:18 pm 05
dA5.1




March/September 21 @ 14:18 pm 06
dA5.1




March/September 21 @ 15:18 pm 07
dA5.1

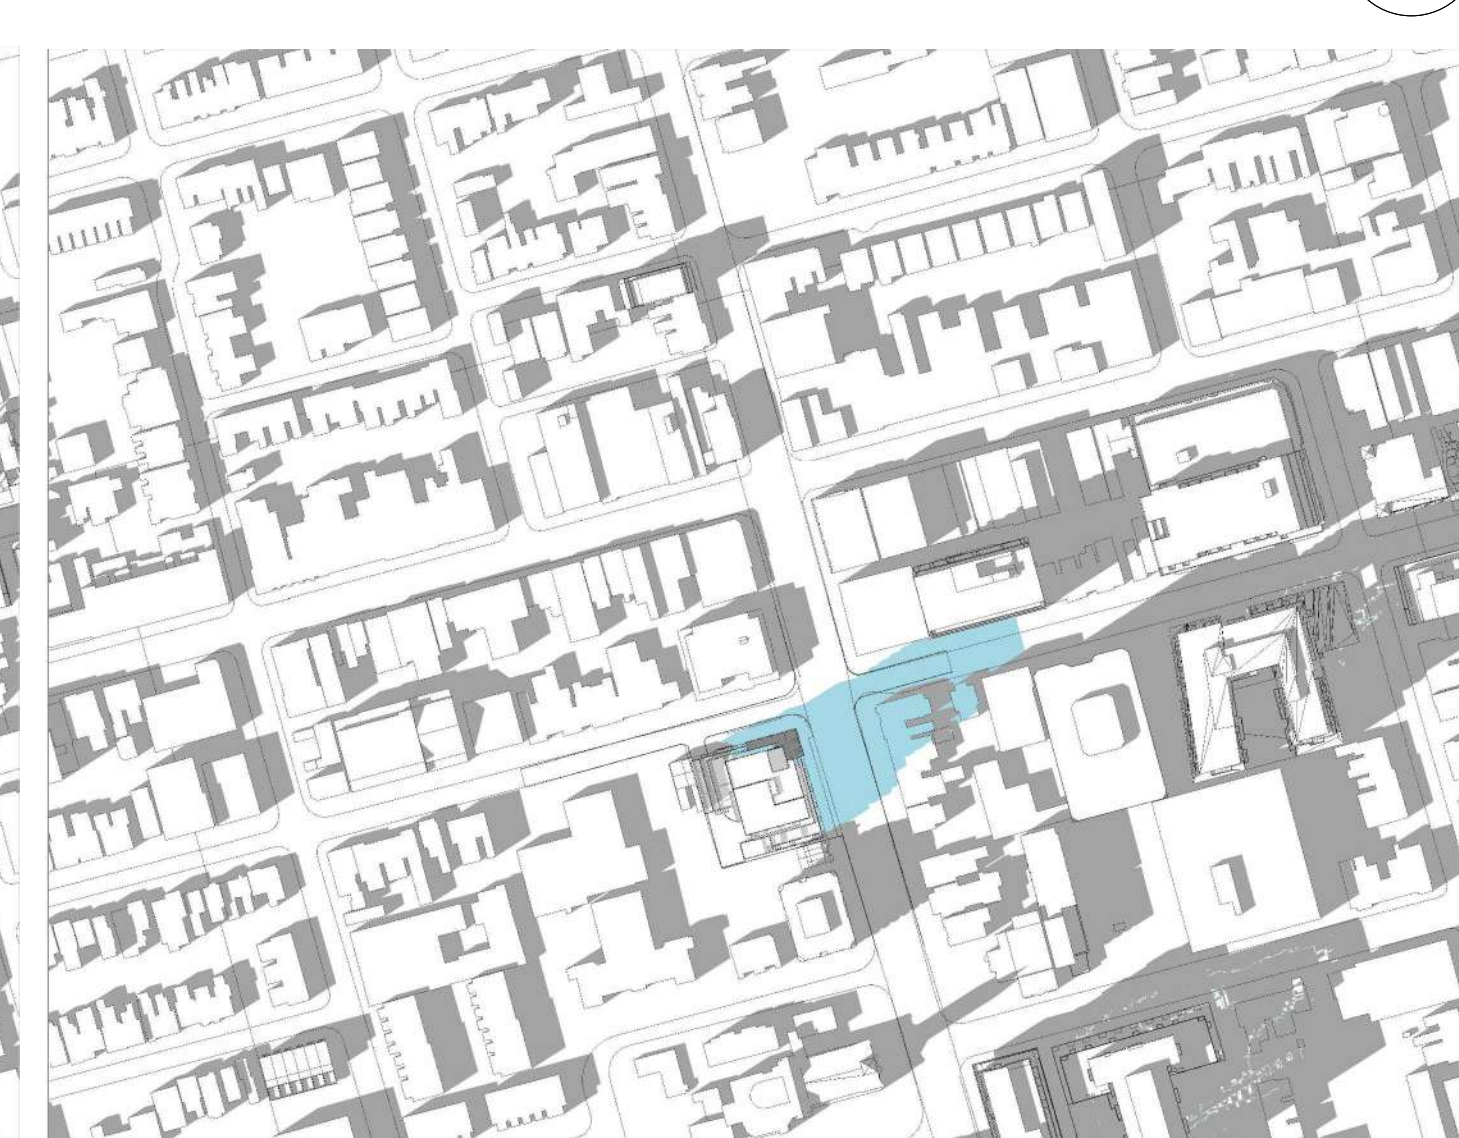

March/September 21 @ 16:18 pm 08
dA5.1

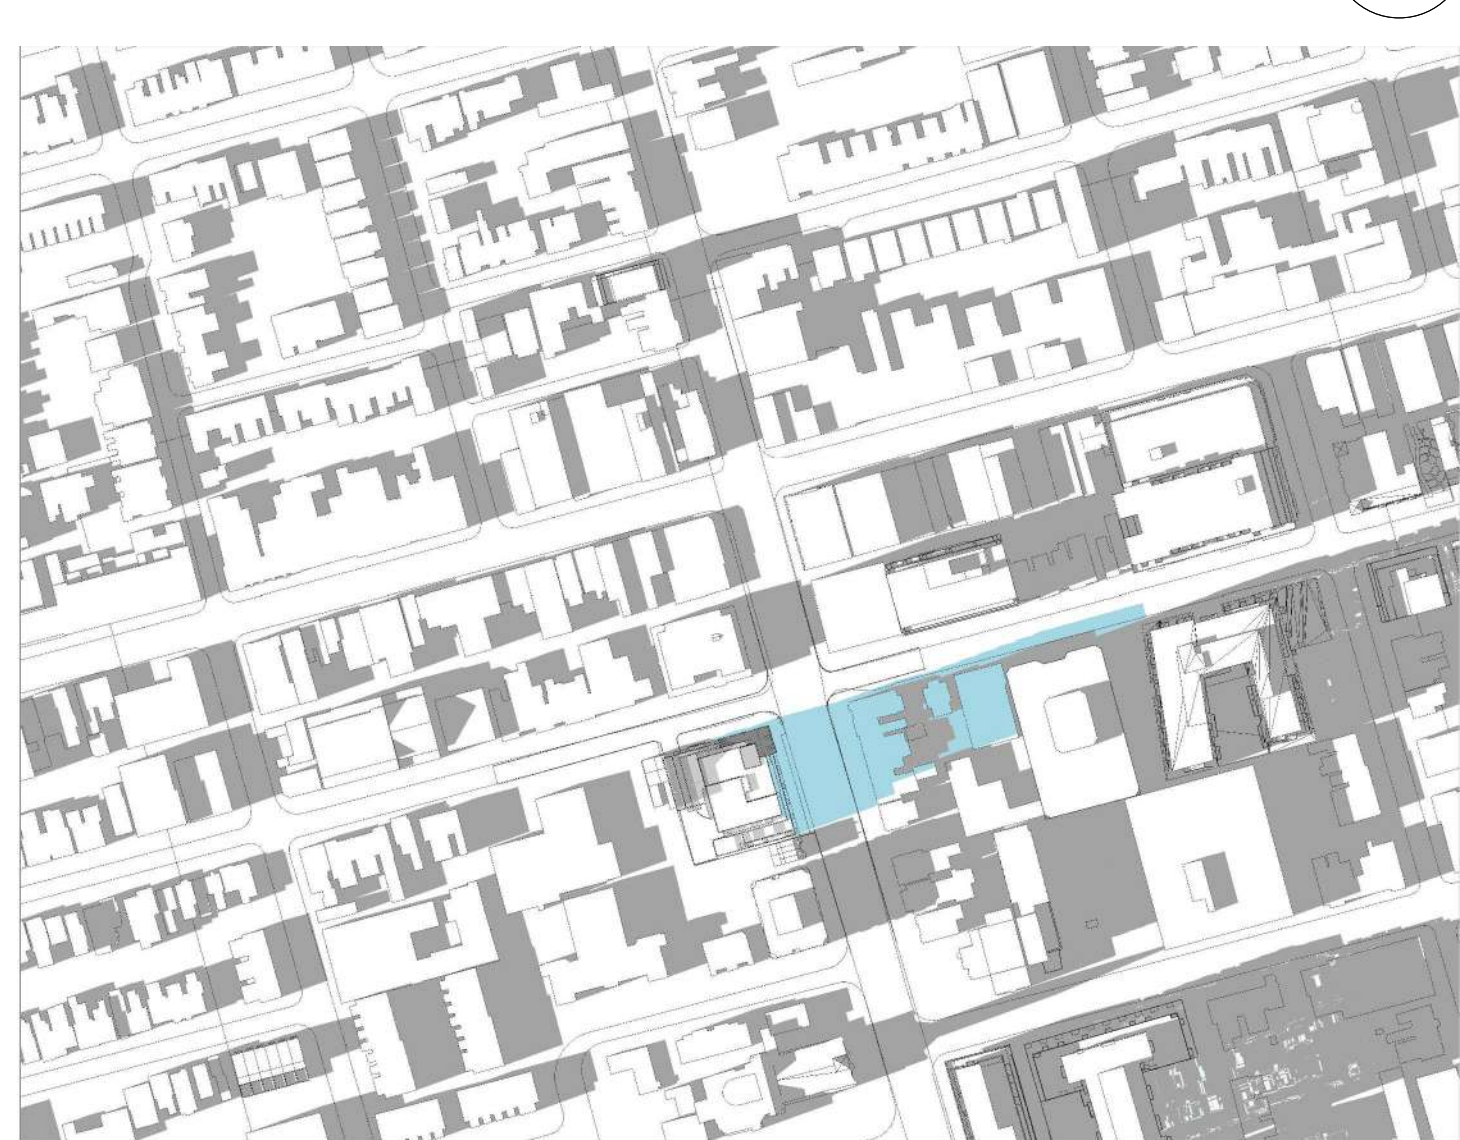

March/September 21 @ 17:18 pm 09
dA5.1

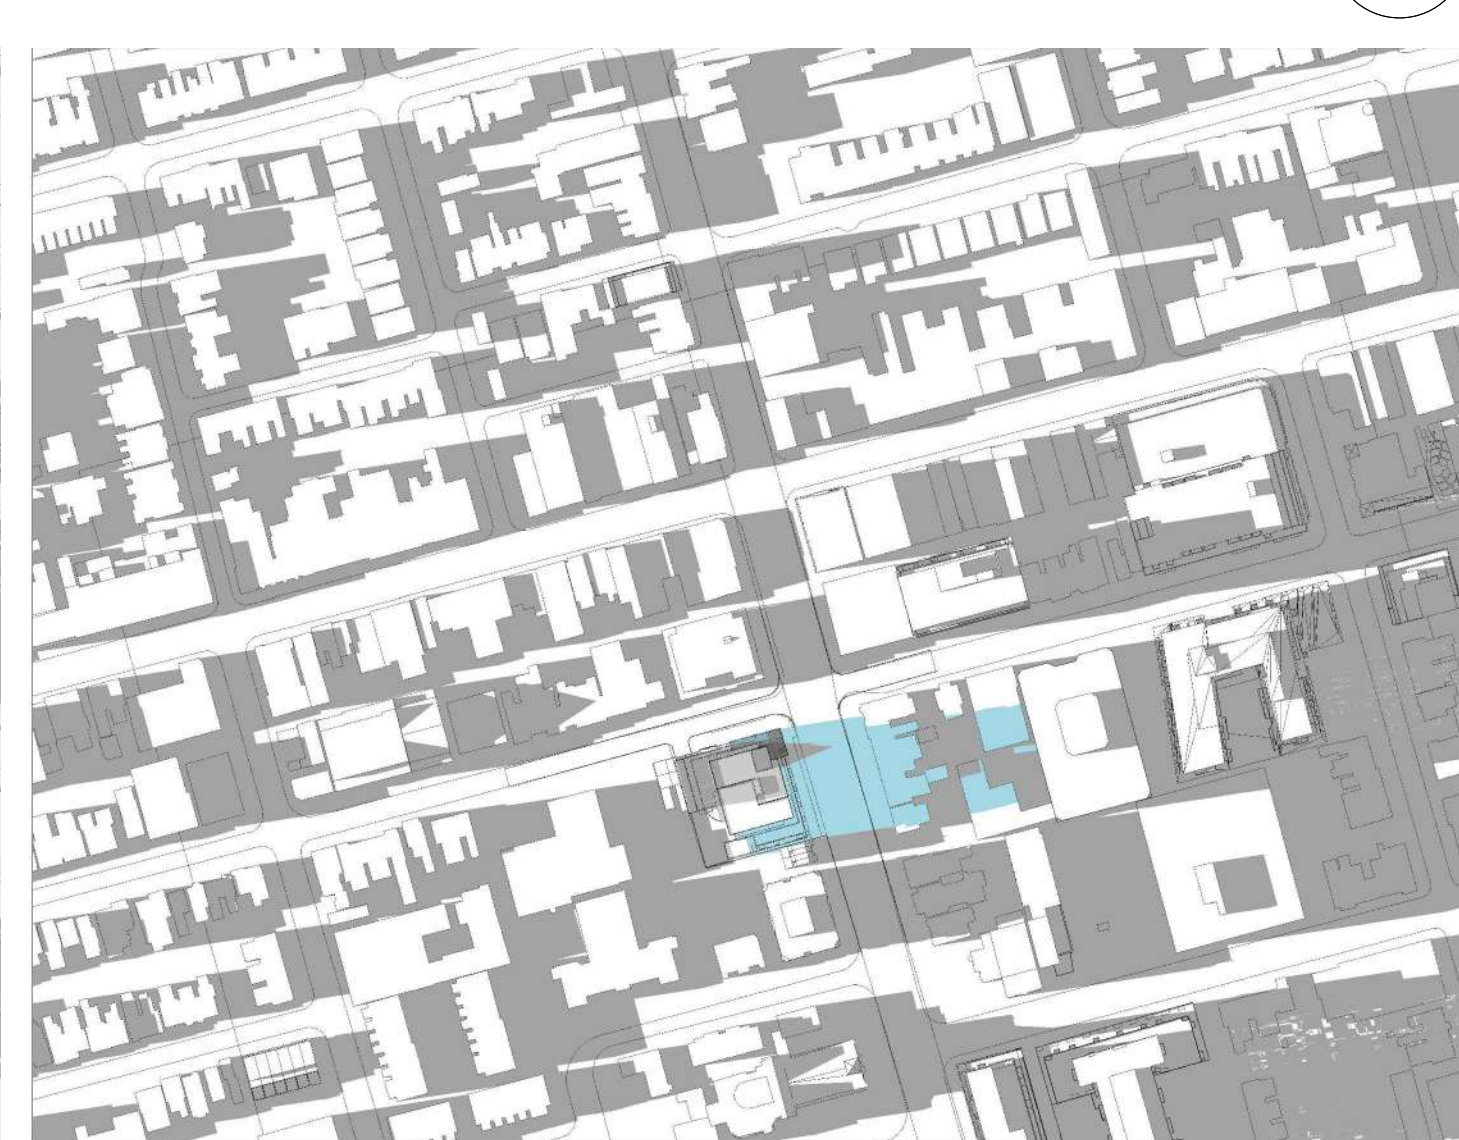


March/September 21 @ 18:18 pm 10
dA5.1

Authorities Having Jurisdiction

All Drawings, Specifications, and Related Documents are the Copyright of the Architect. The Architect retains all rights to control all uses of these documents for the intended issuance/use as identified below. Reproduction of these Documents, without permission from the Architect, is strictly prohibited. The Authorities Having Jurisdiction are permitted to use, distribute, and reproduce these drawings for the intended issuance as noted and dated below, however the extended permission to the Authorities Having Jurisdiction in no way debases or limits the Copyright of the Architect, or control of use of these documents by the Architect.

Do not scale the drawings.
This Drawing is Not To Be Used For Construction Until Signed By The Architect.

Date:

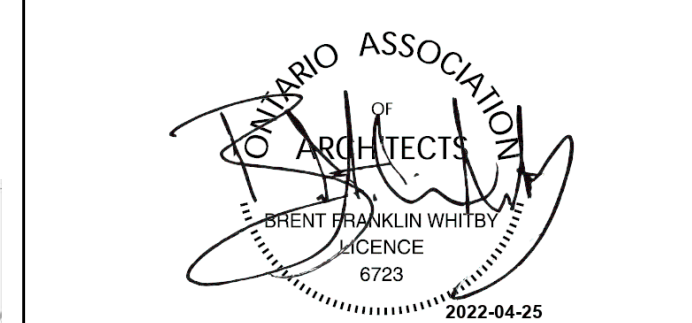

KIRKOR
ARCHITECTS AND PLANNERS
20 De Boers Drive Suite 400
Toronto, ON M3J 0H1

Revisions:
No. Revision Date


No.	Revision	Date
2	ZBA Resubmission & 1st SPA	April 15, 2022
1	Zoning By-Law Amendment #1	April 29, 2021

No.	Issued For	Date

Client:
Originate Developments
152-164 Bathurst Street &
623-627 Richmond Street, Toronto
Proposed Residential Development

Drawing Title:
**Sun Shadow Study -
March / September**

Scale:
Drawn by:
S.V
Checked by:
R.P
Project No.:
20-018
Date:
April 15, 2022
Drawing No.:

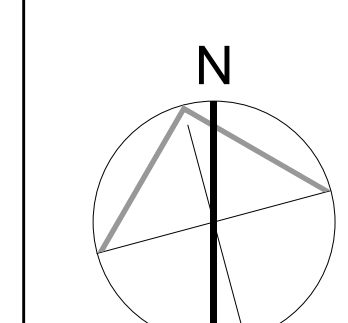


dA5.1

Plot Date: 4/22/2022 1:24:32 PM File Path: C:\Users\2021\Documents\20-018\20-018.dwg & Resources\4/15/2022\20-018.dwg



June 21 @ 09:18 am 01
dA5.2

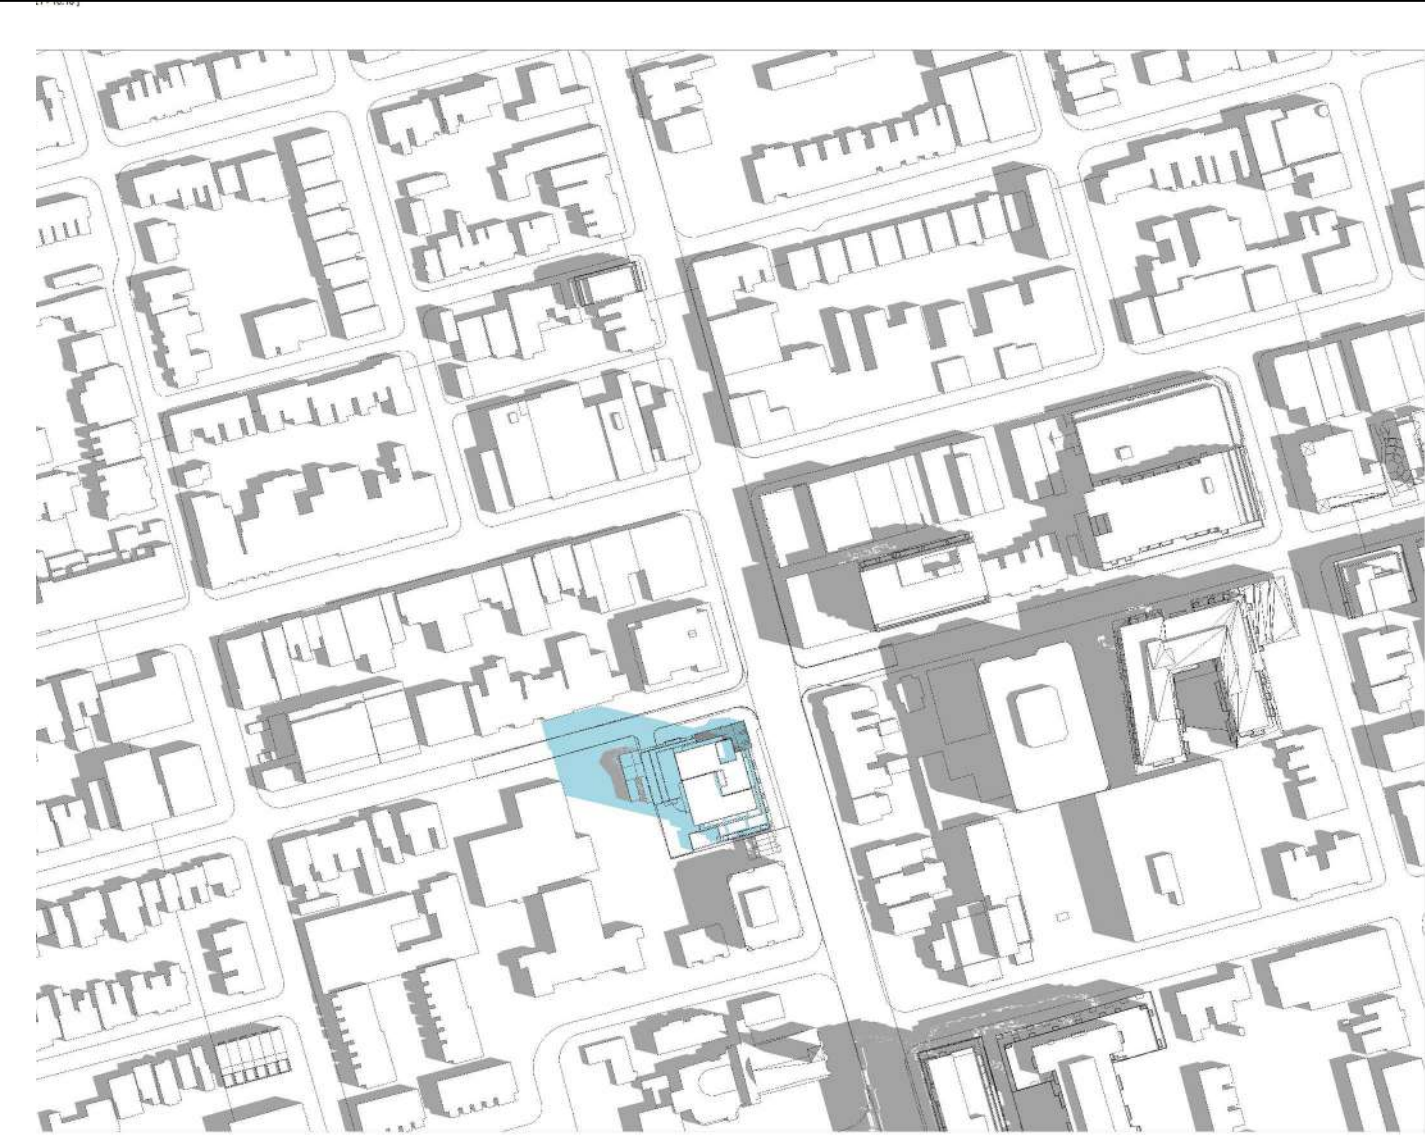

June 21 @ 10:18 am 02
dA5.2



June 21 @ 11:18 am 03
dA5.2



June 21 @ 12:18 pm 04
dA5.2



June 21 @ 13:18 pm 05
dA5.2



June 21 @ 14:18 pm 06
dA5.2



June 21 @ 15:18 pm 07
dA5.2



June 21 @ 16:18 pm 08
dA5.2



June 21 @ 17:18 pm 09
dA5.2




June 21 @ 18:18 pm 10
dA5.2

Authorities Having Jurisdiction

All Drawings, Specifications, and Related Documents are the Copyright of the Architect. The Architect retains all rights to control all uses of these documents for the intended issuance/use as identified below. Reproduction of these Documents, without permission from the Architect, is strictly prohibited. The Authorities Having Jurisdiction are permitted to use, distribute, and reproduce these drawings for the intended issuance as noted and dated below, however the extended permission to the Authorities Having Jurisdiction in no way debases or limits the Copyright of the Architect, or control of use of these documents by the Architect.

Do not scale the drawings.
This Drawing is Not To Be Used For Construction Until Signed By The Architect.

Date:

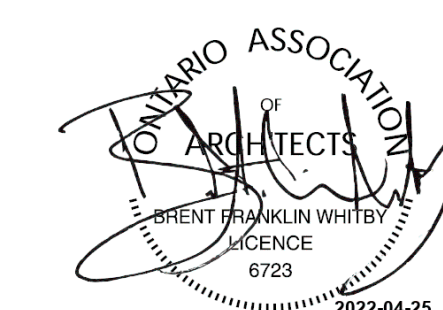

KIRKOR
ARCHITECTS AND PLANNERS

20 De Boers Drive Suite 400
Toronto, ON M3J 0H1

Revisions:		Date:
No.:	Revision:	

2	ZBA Resubmission & 1st SPA	April 15, 2022
1	Zoning By-Law Amendment #1	April 29, 2021

No.: Issued For: Date:

Client:
Originate Developments

152-164 Bathurst Street &
623-627 Richmond Street, Toronto
Proposed Residential Development

Drawing Title:
Sun Shadow Study - June

Scale:


Drawn by:
S.V

Checked by:
R.P

Project No.:
20-018


Date:
April 15, 2022

Drawing No.:

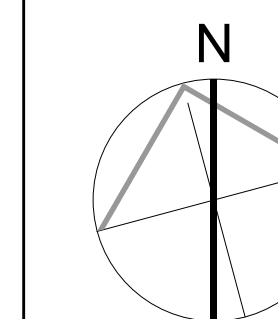

dA5.2

Plot Date: 4/22/2022 1:25:02 PM File Path: C:\Users\2021\Documents\20-018\20-018_01.dwg & Resources\4/15/2022_01.dwg

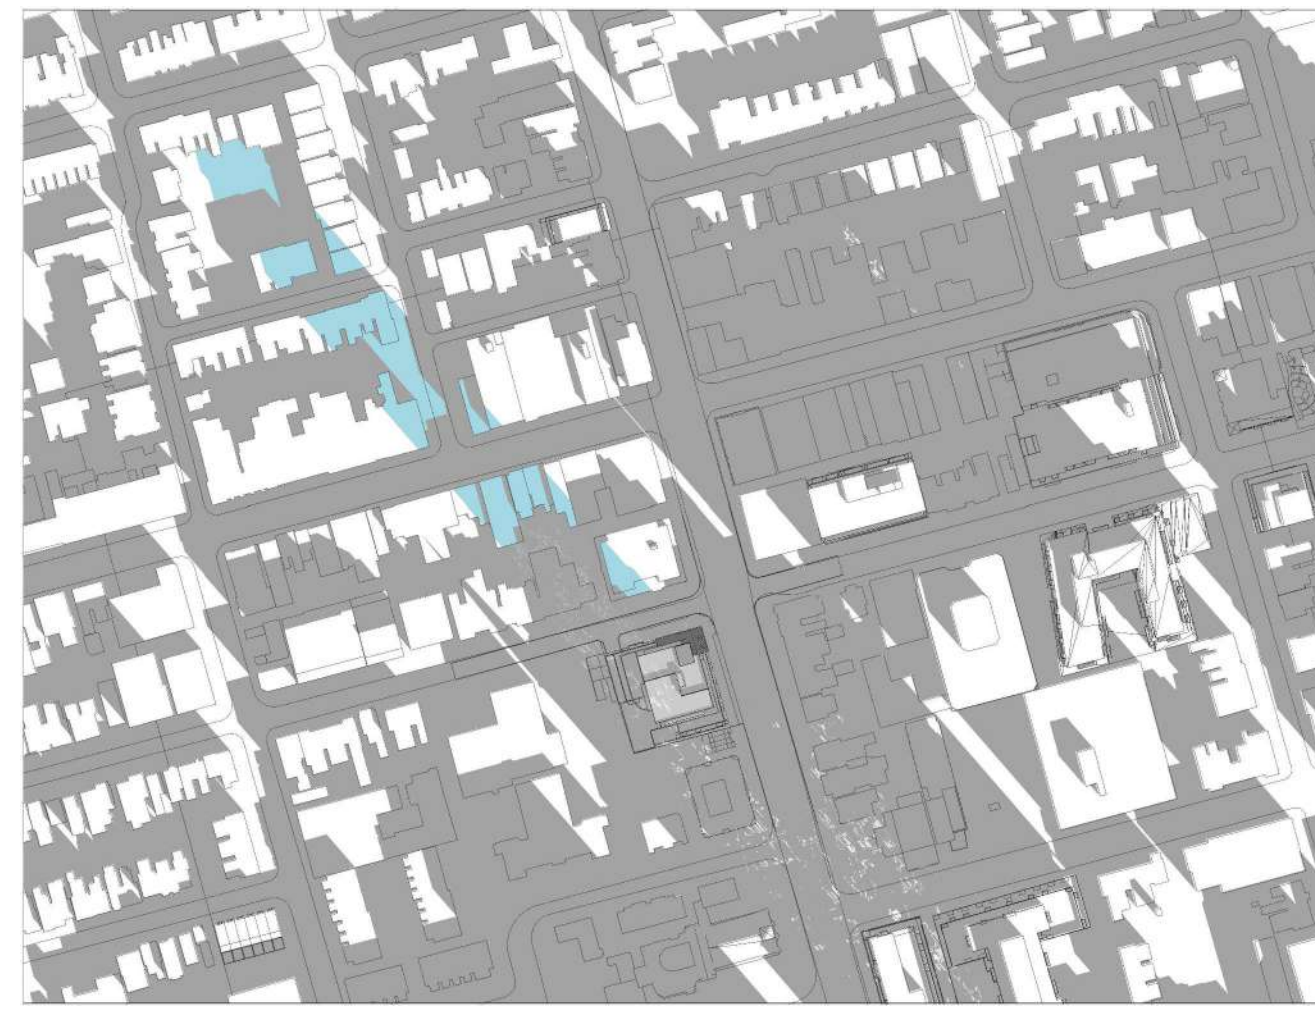

December 21 @ 09:18 am 01
dA5.3



December 21 @ 10:18 am 02
dA5.3




December 21 @ 11:18 am 03
dA5.3




December 21 @ 12:18 pm 04
dA5.3




December 21 @ 13:18 pm 05
dA5.3

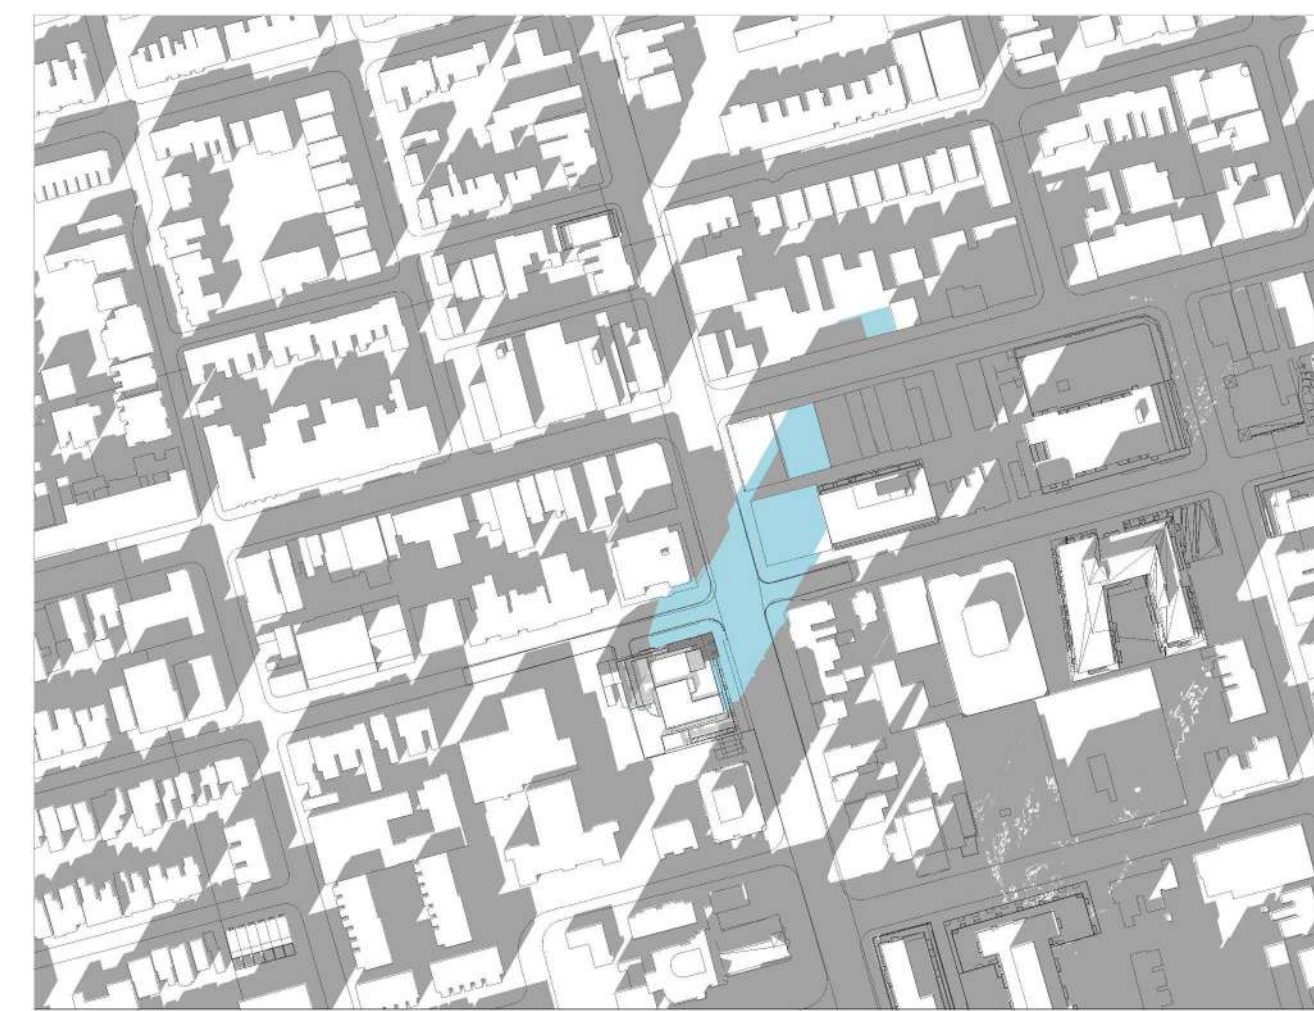


December 21 @ 14:18 pm 06
dA5.3

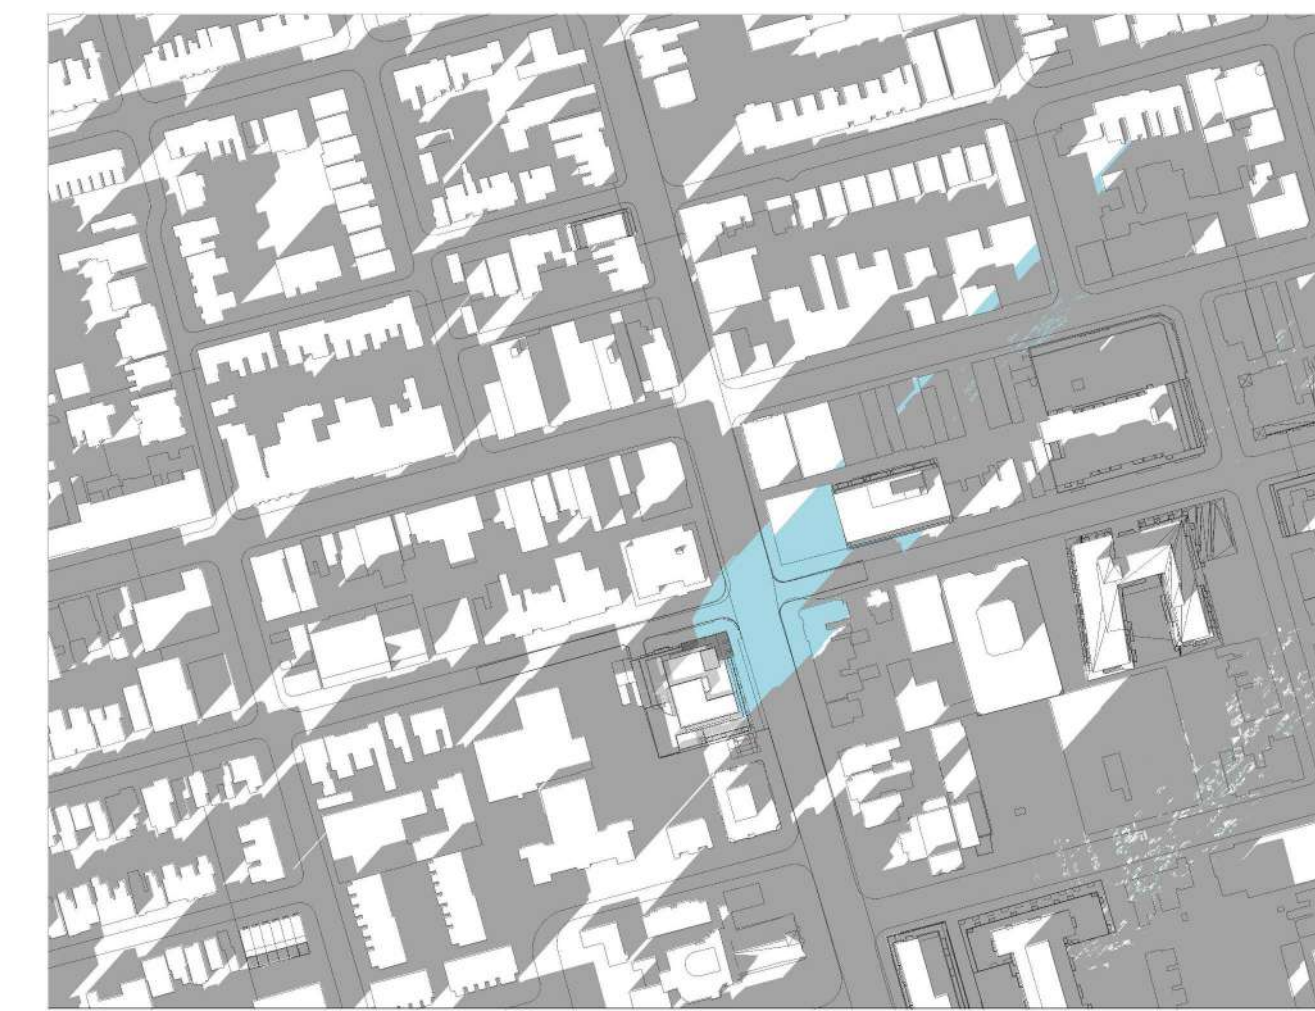


December 21 @ 15:18 pm 07
dA5.3

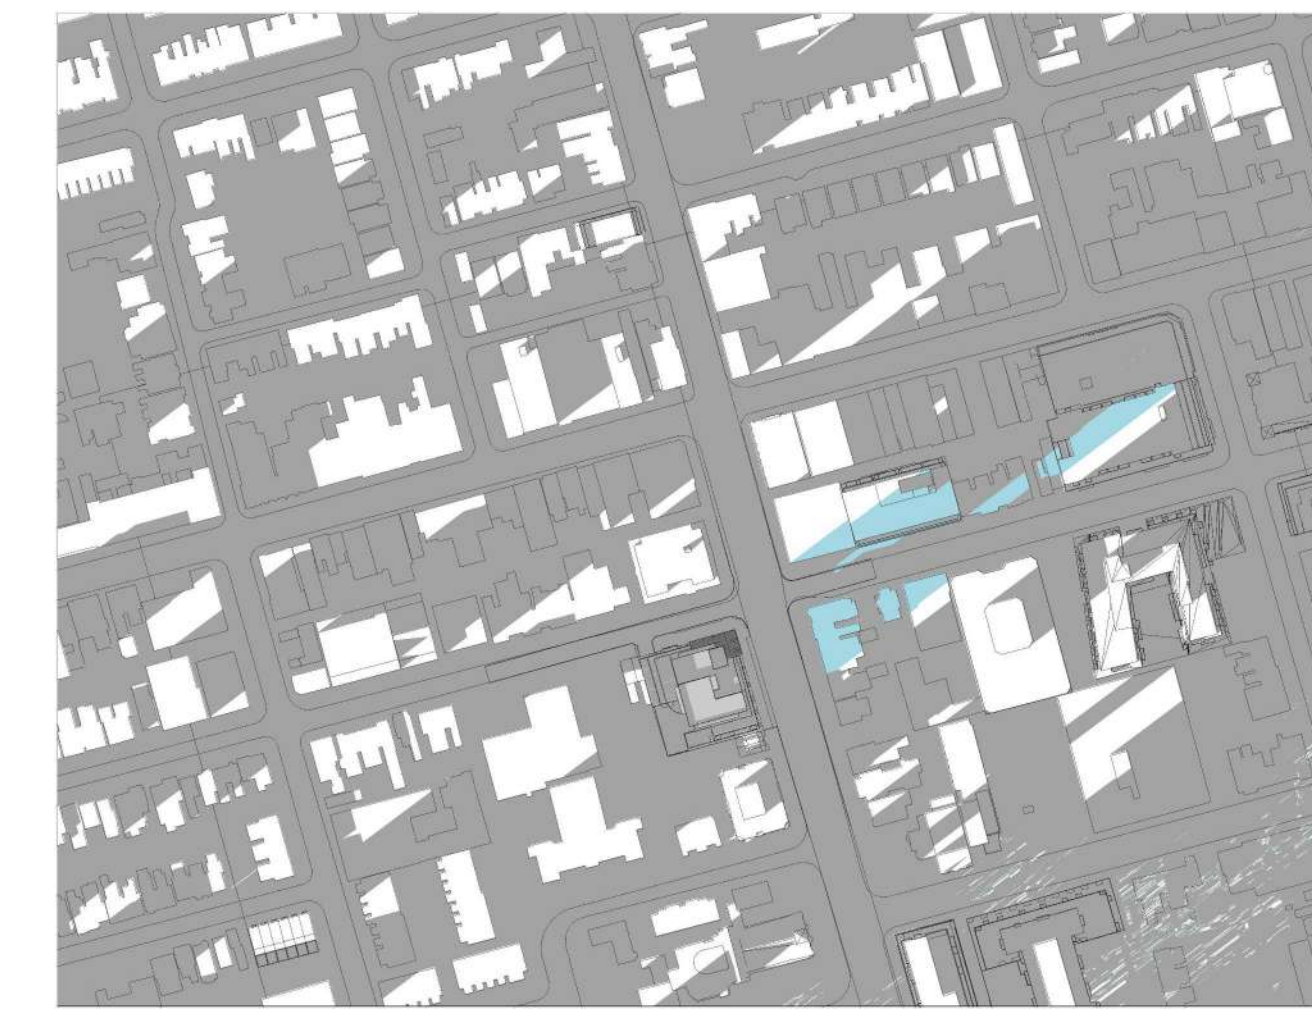

December 21 @ 16:18 pm 08
dA5.3

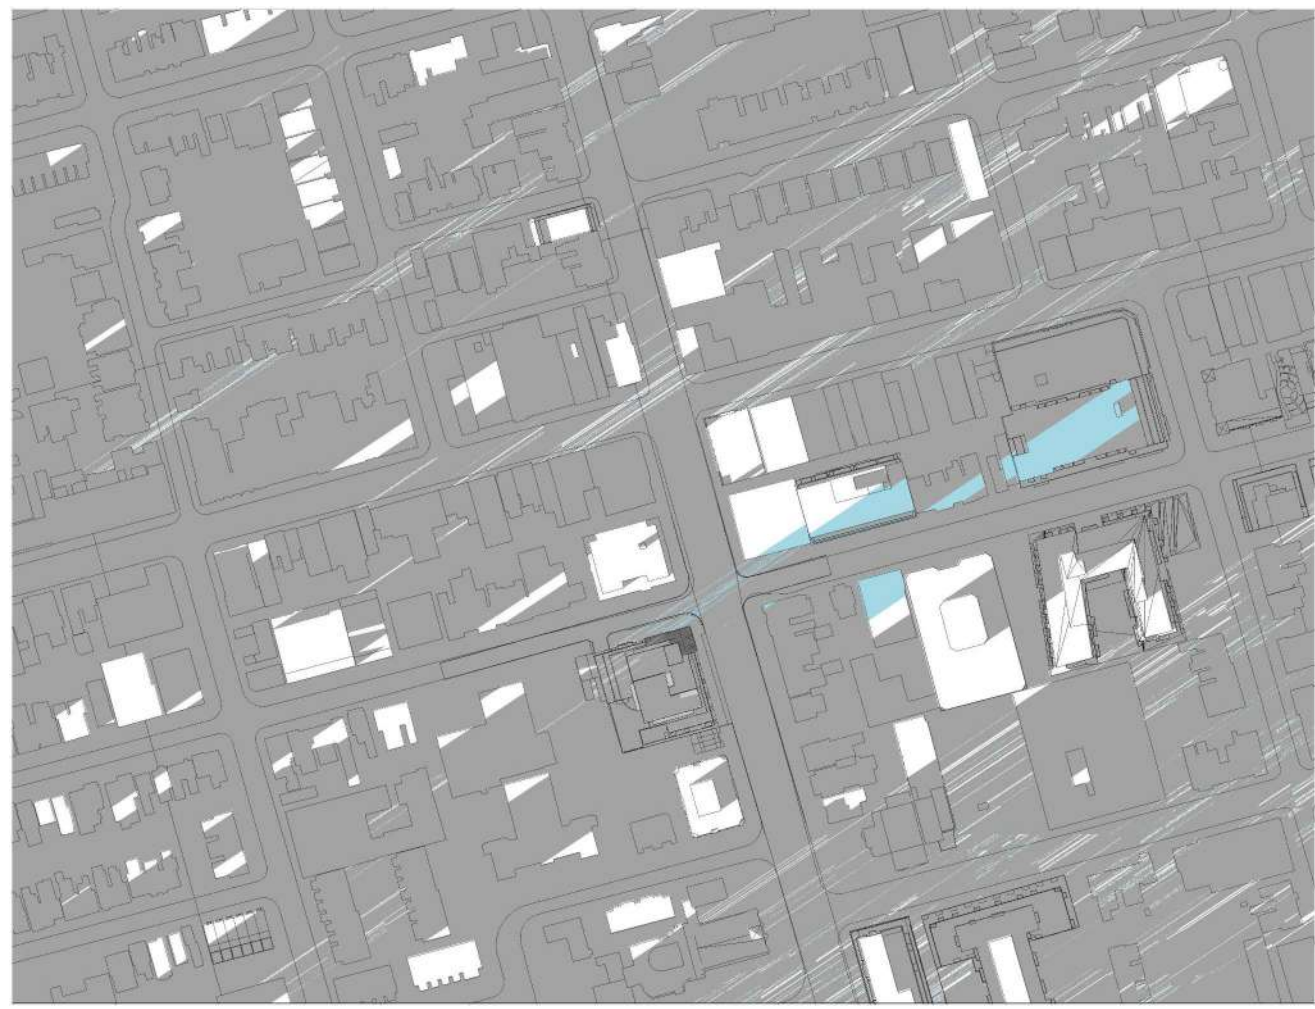

December 21 @ 17:18 pm 09
dA5.3

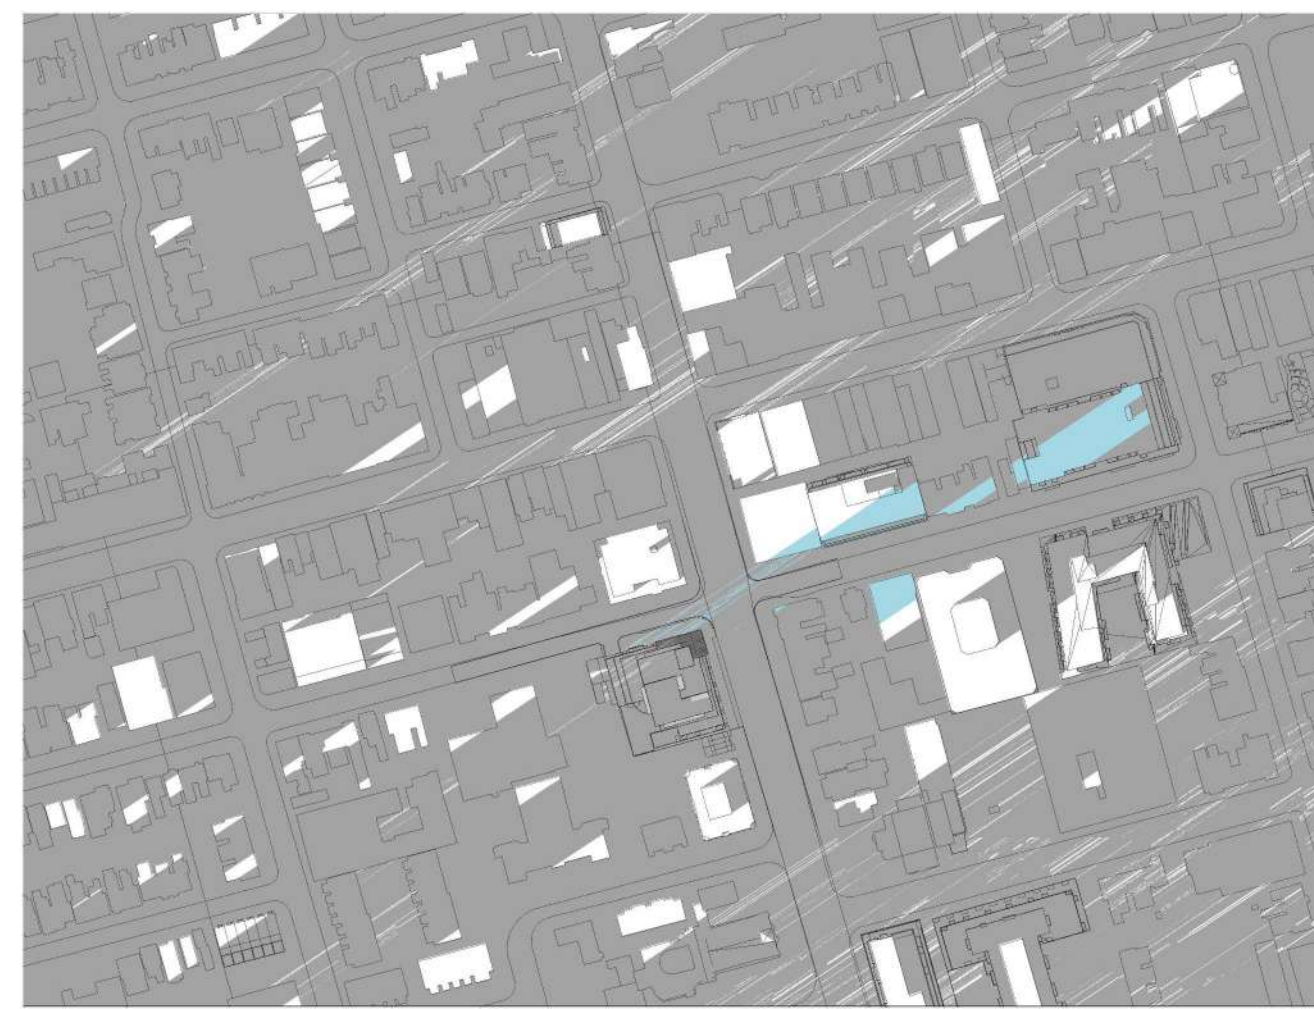

December 21 @ 18:18 pm 10
dA5.3

All Drawings, Specifications, and Related Documents are the Copyright of the Architect. The Architect retains all rights to control all uses of these documents for the intended issuance/use as identified below. Reproduction of these Documents, without permission from the Architect, is strictly prohibited. The Authorities Having Jurisdiction are permitted to use, distribute, and reproduce these drawings for the intended issuance as noted and dated below, however the extended permission to the Authorities Having Jurisdiction in no way debases or limits the Copyright of the Architect, or control of use of these documents by the Architect.

Do not scale the drawings.
This Drawing is Not To Be Used For Construction Until Signed By The Architect.

Date:



KIRKOR
ARCHITECTS AND PLANNERS

20 De Boers Drive Suite 400
Toronto, ON M3J 0H1

Revisions:		Date:
No.:	Revision:	


2	ZBA Resubmission & 1st SPA	April 15, 2022
1	Zoning By-Law Amendment #1	April 29, 2021

No.: Issued For: Date:

Client:
Originate Developments
152-164 Bathurst Street &
623-627 Richmond Street, Toronto
Proposed Residential Development

Drawing Title:
**Sun Shadow Study -
December**

Scale:
Drawn by:
S.V.
Checked by:
R.P.
Project No.:
20-018
Date:
April 15, 2022
Drawing No.:

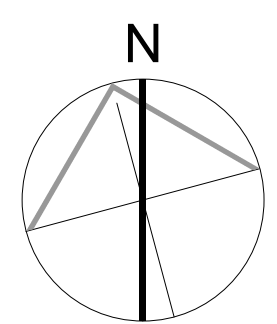

dA5.3