


Filename: J:\1978-UZ\BAZUZ\1 - Site Plan Review\KUB-MAR28-ZUZ\16A-623 Richmond St W-SFK-KUB-1978-UZ.dwg
Date Plotted: April 22, 2022

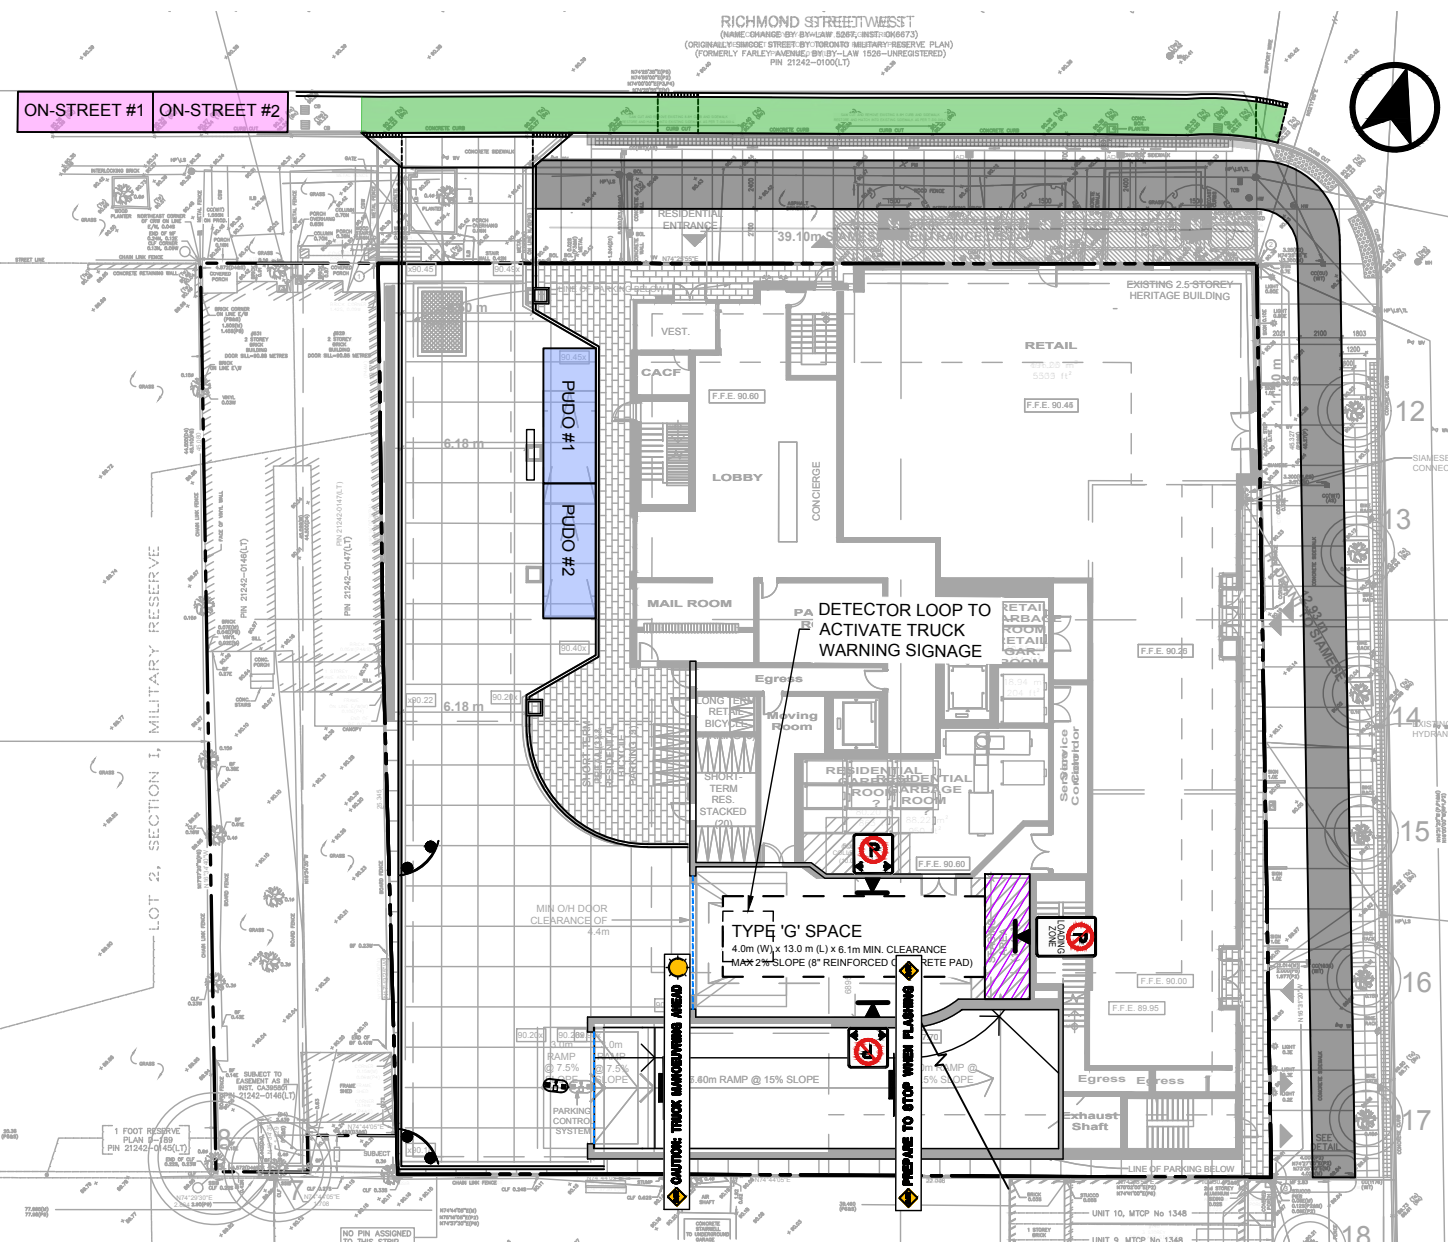

SIGN LEGEND

Rb-51 (300 x 300)mm	LZ (300 x 450)mm	Rb-93 (300 x 450)mm	EV PARKING (300x 450)mm	Small Car PARKING (300 x 450)mm
AUTHORIZED P (450 x 600)mm				
WARNING SIGN (100 x 300)mm				
WARNING SIGN (100 x 300)mm				

SIGN MOUNT LEGEND

ALL SIGNS ARE SHOWN IN APPROXIMATE LOCATIONS AND TO BE DETERMINED ON SITE. SIGNS MUST BE VISIBLE TO DRIVER AND NOT OBSTRUCTED BY LANDSCAPE.

	FLEXIBLE POST SIGN		POST
	FLEXIBLE POST SIGN		CONVEX MIRROR
	SUSPENDED SIGN		

PAVEMENT MARKING LEGEND

NOTE-ALL MARKINGS MUST CONFORM TO THE ONTARIO TRAFFIC MANUAL (OTM) BOOK 11

	YELLOW HATCHING (10cm WIDE YELLOW STRIPS)
	ELECTRIC VEHICLE PARKING - 1.5m x 1.5m
	INTERNATIONAL SYMBOL OF ACCESS - 1.5m x 1.5m - 10cm BORDER - TRAFFIC WHITE - SYMBOL - TRAFFIC WHITE - BLUE BACKGROUND



623 RICHMOND STREET WEST


Pavement Marking and Signage Plan

Ground Floor


Project:	623 Richmond St W
Project No.:	7978-02
Date:	April 5, 2021
Revised:	March 29, 2022
Drawing No.:	SN-01

P1 SMALL CAR COUNT

TOTAL = 2 SPACE

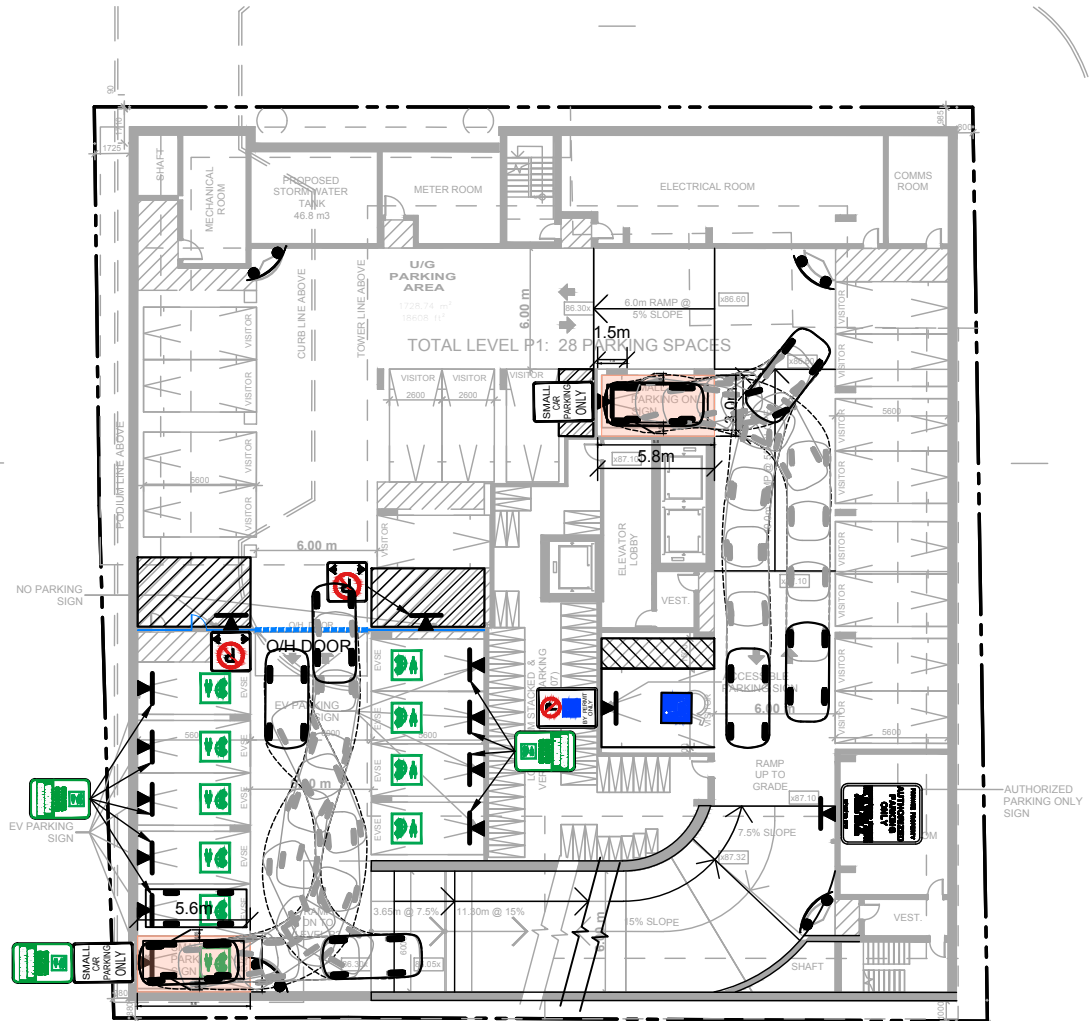

SIGN LEGEND

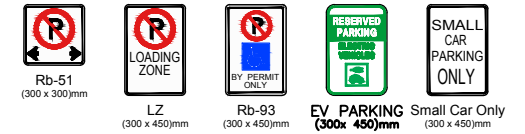

AUTHORIZED P (450 x 800)mm





SIGN MOUNT LEGEND

ALL SIGNS ARE SHOWN IN APPROXIMATE LOCATIONS AND TO BE DETERMINED ON SITE. SIGNS MUST BE VISIBLE TO DRIVER AND NOT OBSTRUCTED BY LANDSCAPE.



PAVEMENT MARKING LEGEND

NOTE-ALL MARKINGS MUST CONFORM TO THE ONTARIO TRAFFIC MANUAL (OTM) BOOK 11

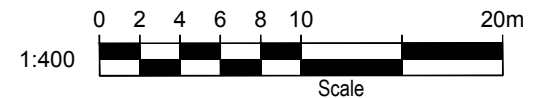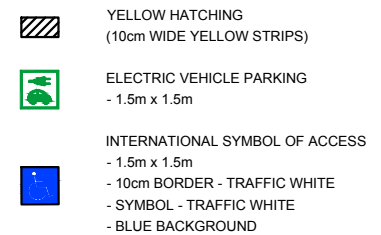

File name: J:\19\78-UZ\BA\ZUZ\T1_Site Plan Review\KUB-MAZ\8-ZUZ\BA-b2\3 Richmond St W-SFK-KUB-19\78-UZ.dwg
 Date Plotted: April 22, 2022




623 RICHMOND STREET WEST
 Pavement Marking and Signage Plan
 P1 Level

Project:	623 Richmond St W
Project No.:	7978-02
Date:	April 5, 2021
Revised:	March 29, 2022
Drawing No.:	SN-02






File name: J:\19\78-UZ\BAZ\Z\T - Site Plan Review\KUB-MAI\Z8-ZUZ\16A-623 Richmond St W-SFK-KUB-19\78-UZ.dwg
 Date Plotted: April 22, 2022

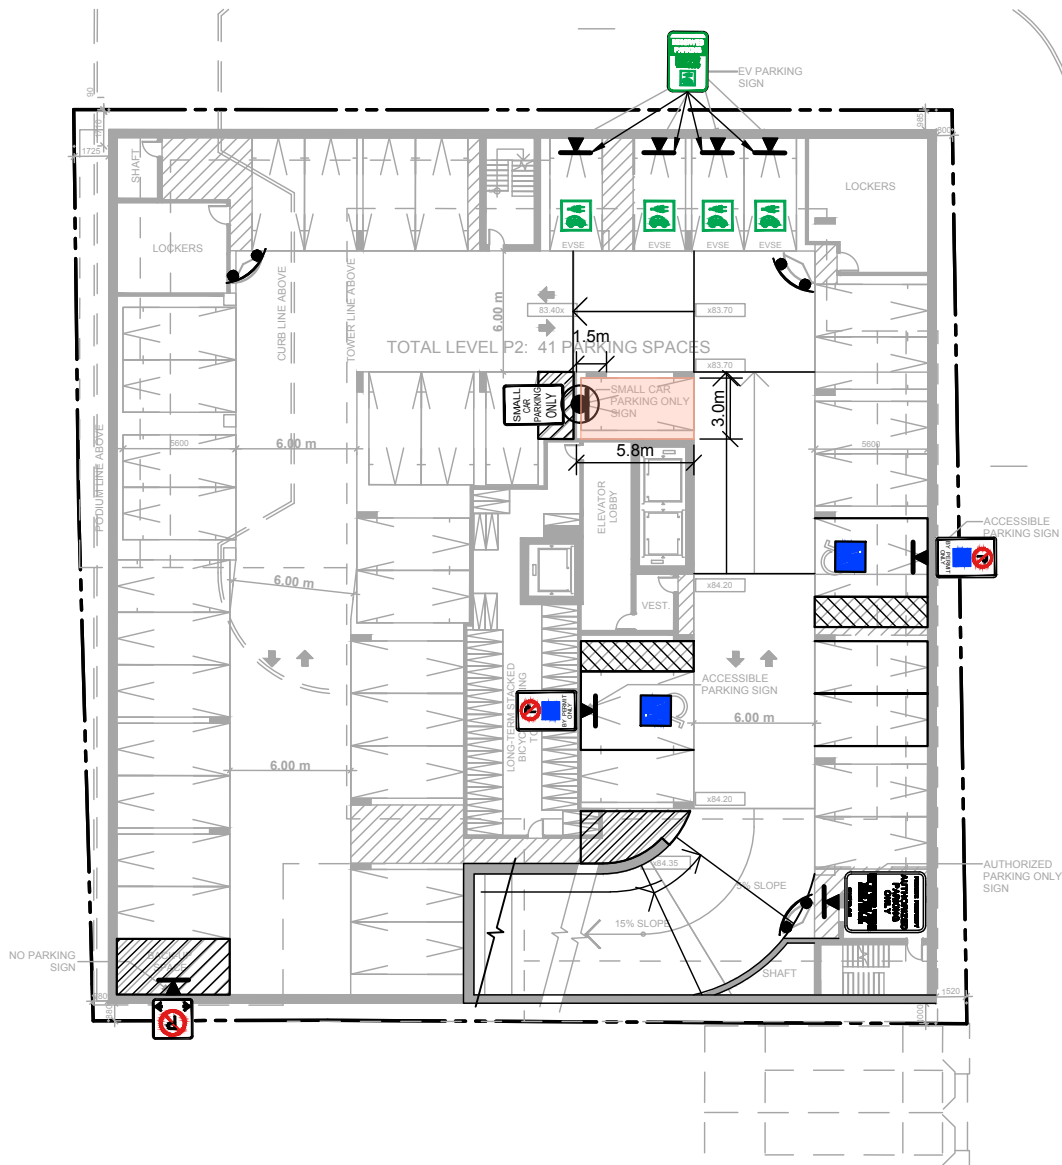P2 SMALL CAR COUNT

TOTAL = 1 SPACE



SIGN LEGEND

- 
 Rb-51
 (300 x 300)mm
- 
 LZ
 (300 x 450)mm
- 
 Rb-93
 (300 x 450)mm
- 
 EV PARKING
 (300x 450)mm
- 
 Small Car Only
 (300 x 450)mm



AUTHORIZED P
(450 x 600)mm








WARNING SIGN
(300 x 300)mm



WARNING SIGN
(300 x 300)mm

SIGN MOUNT LEGEND

ALL SIGNS ARE SHOWN IN APPROXIMATE LOCATIONS AND TO BE DETERMINED ON SITE. SIGNS MUST BE VISIBLE TO DRIVER AND NOT OBSTRUCTED BY LANDSCAPE.


-  FLEXABLE POST SIGN
-  POST
-  FLEXABLE POST SIGN
-  CONVEX MIRROR
-  SUSPENDED SIGN

PAVEMENT MARKING LEGEND

NOTE-ALL MARKINGS MUST CONFORM TO THE ONTARIO TRAFFIC MANUAL (OTM) BOOK 11

-  **YELLOW HATCHING**
 (10cm WIDE YELLOW STRIPS)
-  **ELECTRIC VEHICLE PARKING**
 - 1.5m x 1.5m
-  **INTERNATIONAL SYMBOL OF ACCESS**
 - 1.5m x 1.5m
 - 10cm BORDER - TRAFFIC WHITE
 - SYMBOL - TRAFFIC WHITE
 - BLUE BACKGROUND



	<h2 style="margin: 0;">623 RICHMOND STREET WEST</h2> <h3 style="margin: 0;">Pavement Marking and Signage Plan</h3> <h4 style="margin: 0;">P2 Level</h4>	Project: 623 Richmond St W Project No. 7978-02 Date: April 5, 2021 Revised: March 29, 2022 <hr/> Drawing No. SN-03
--	---	---